




U:\Current\Wtec\Draw\PDCC\Prelims\1332-PFP3

Plotted: Wednesday, March 22, 2017


A B C D E F G H I J

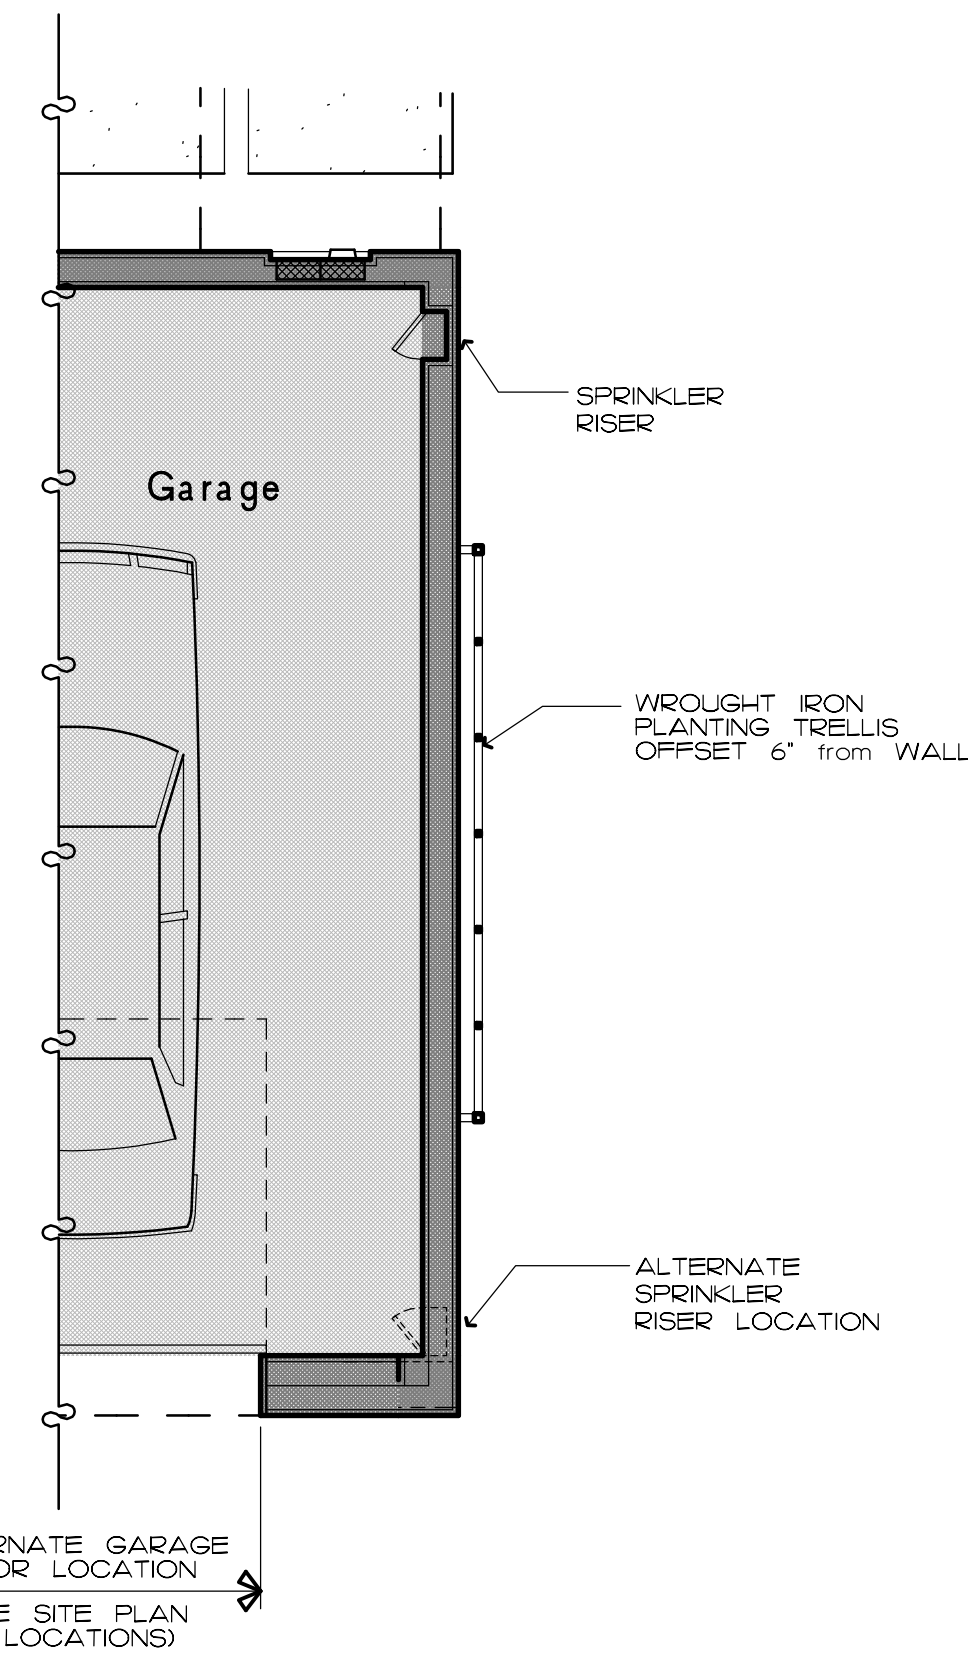

PROPOSED GARAGE END WALL FLOOR PLAN
Scale 1/4" = 1'-0"

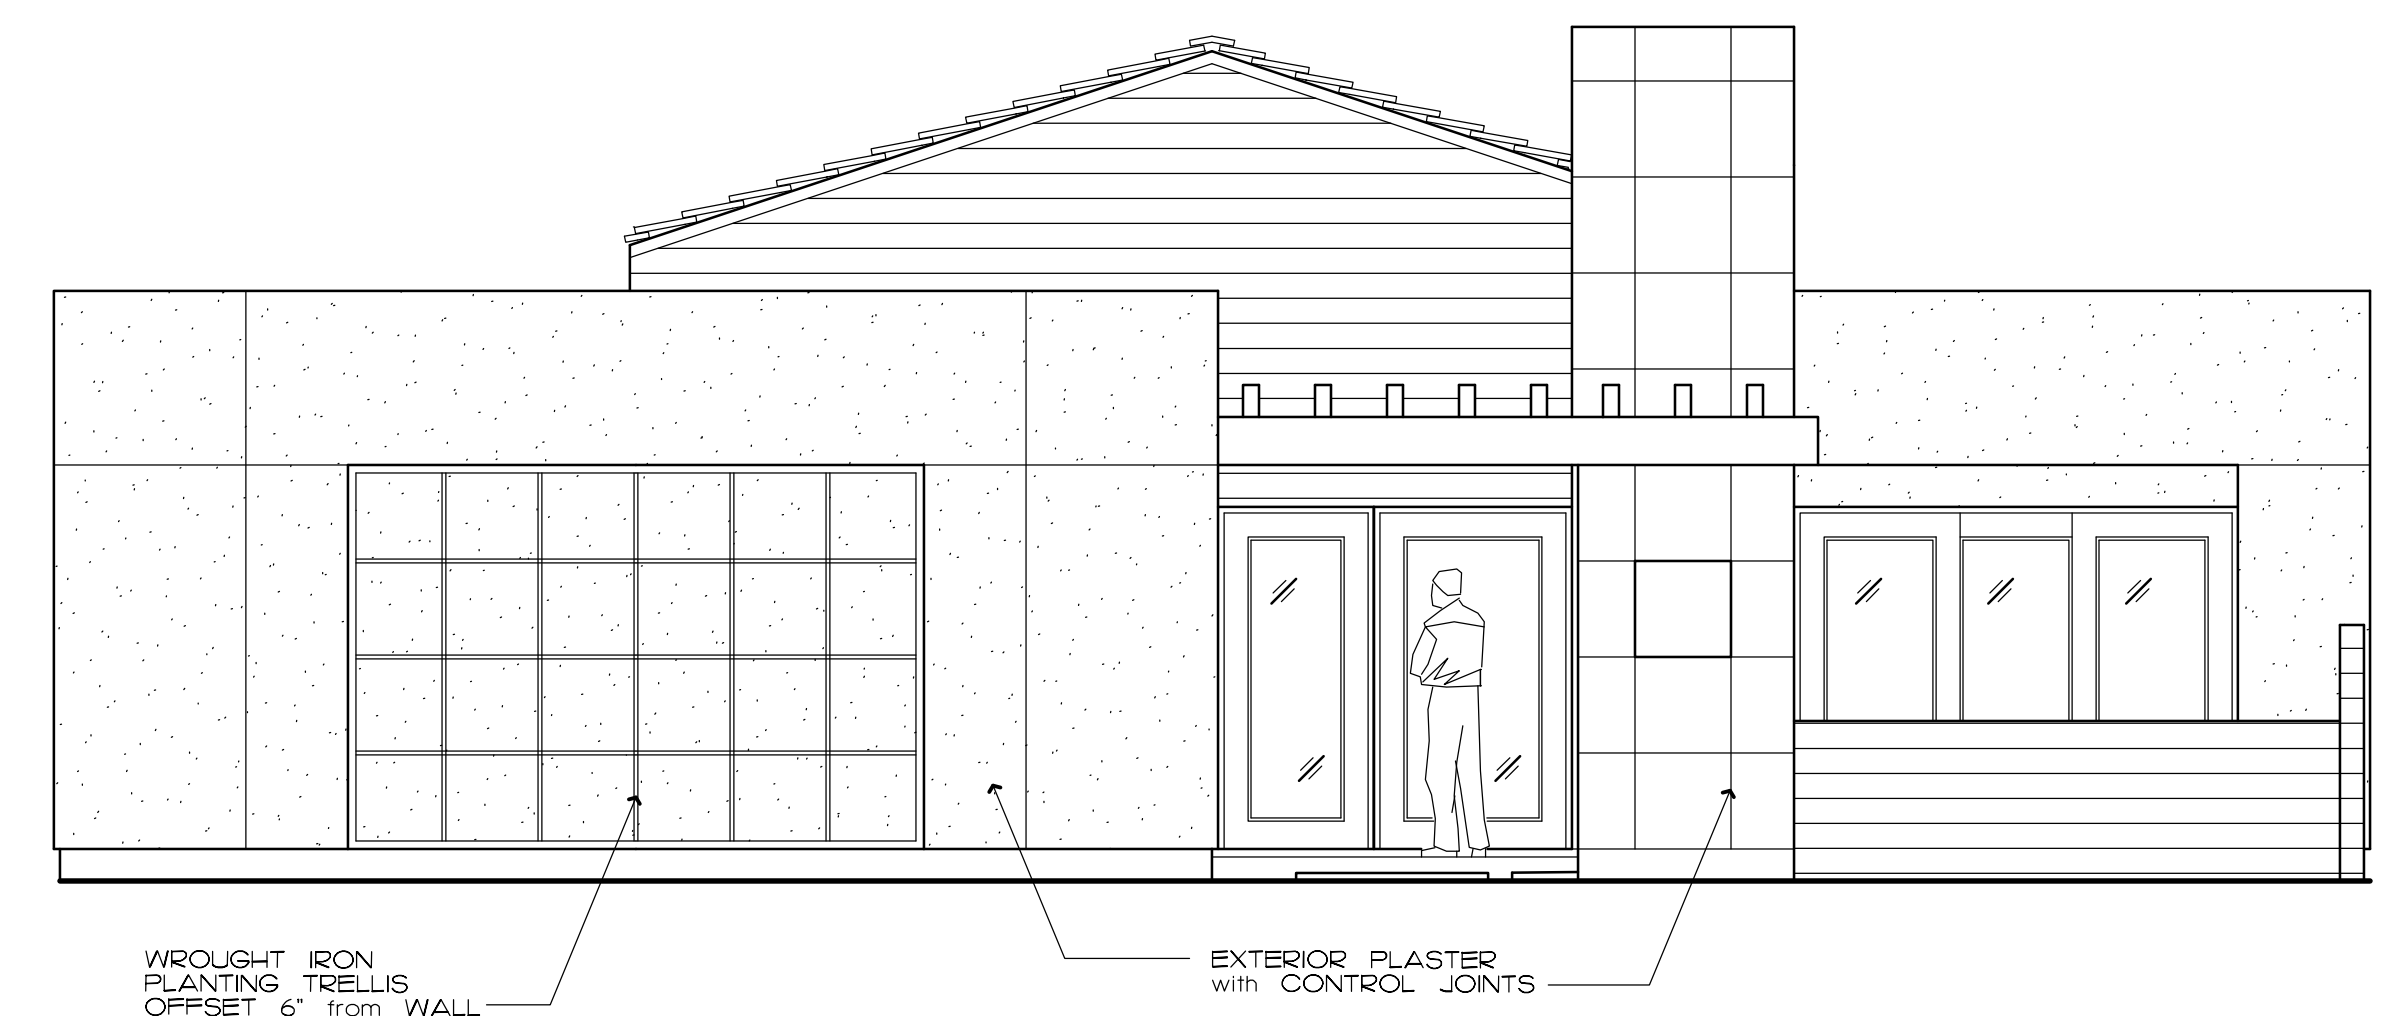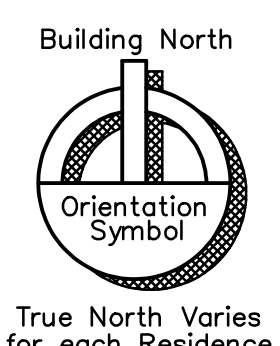


PROPOSED GARAGE END WALL -- FRONT ELEVATION
Scale 1/4" = 1'-0"

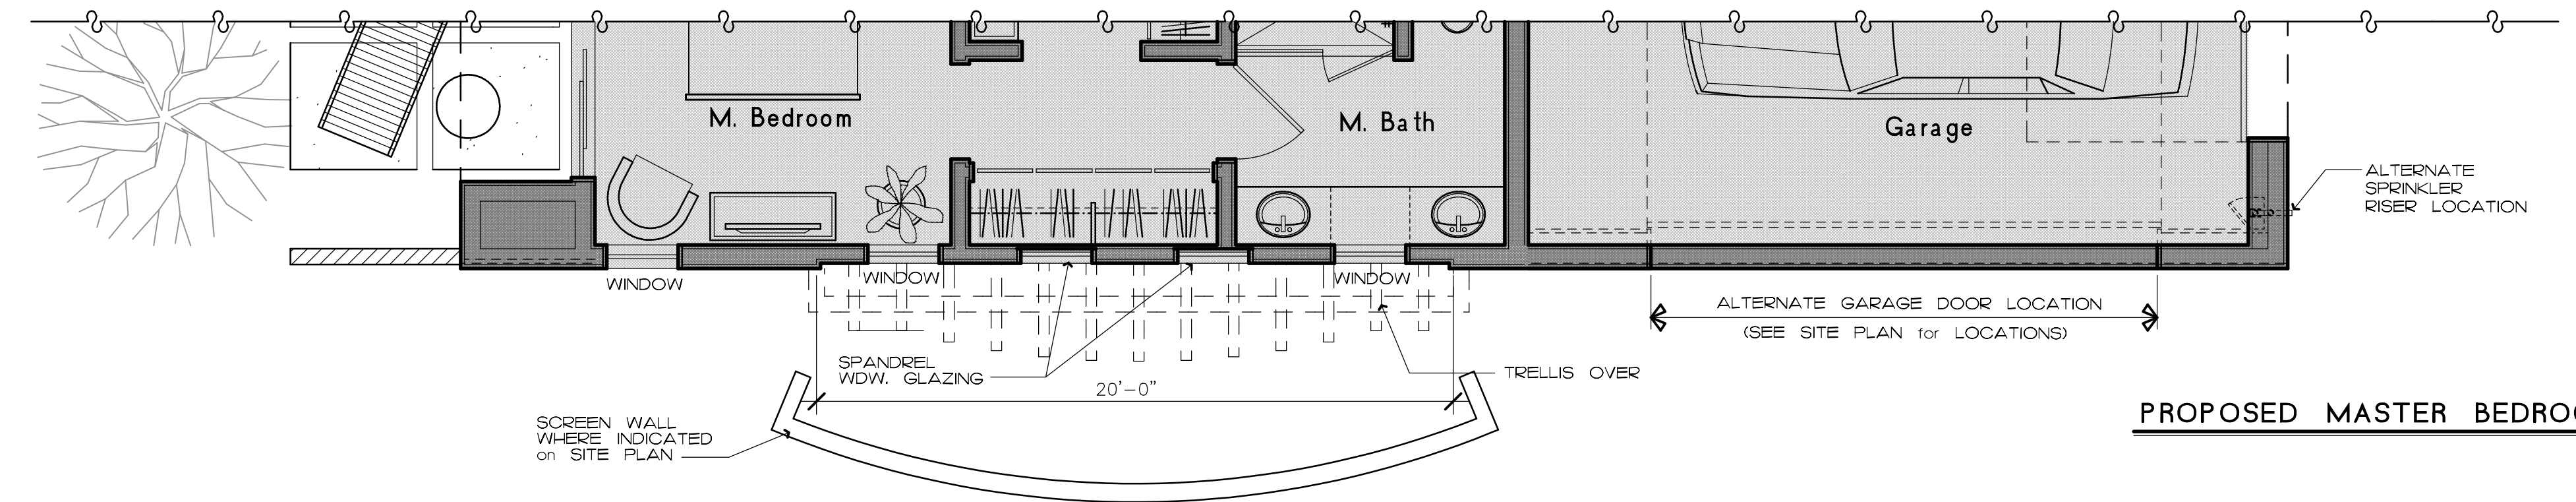

PROPOSED MASTER BEDROOM END WALL FLOOR PLAN
Scale 1/4" = 1'-0"



PROPOSED MASTER BEDROOM END WALL -- LEFT SIDE ELEVATION
Scale 1/4" = 1'-0"

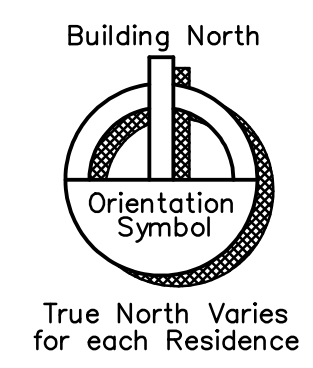

PROPOSED END WALL CONDITIONS

OWNER
P.D. Holdings, LP 77-200 California Dr. Palm Desert, CA. 92211 (760) 345-0222 Attn: Wilf Weinkauf, Gen. Mgr.
APPLICANT
McFadden Architects 75-145 St. Charles Pl., Ste. 4 Palm Desert, CA 92211 (760) 346-8014 Attn: Chris McFadden
ENGINEER
Saxon Engineering

COPYRIGHT 2017

ARCHITECTS

ARCFADDEN

Architecture - Planning - Interiors
75-145 St. Charles Place, Suite 4
Palm Desert, CA 92211
P: 760-346-8014 F: 760-568-0963
Web: chrismcfaddenarchitect.com

A Condominium Project For:
P.D. Holdings, LP
77-200 California Drive
Palm Desert, CA 92211
Tract No. 33195
APNs 637-190-021, -024, -027

palm desert CC

DRAWN
CHECKED
DATE
SCALE As Noted
JOB NO. 1327.00
SHEET NO. PFP3