

no.	revisions	date	by

Scale: SEE PLAN  
Date: 01/04/2016  
Drawn By: AV  
Approved By: \_\_\_\_\_




**PLANT PALETTE**

LARGE TREES			
SYM. NAME	SIZE	WATER	GRADE
	24" Box	L-2	
	36" Box	H-3	
	24" Box	H-3	
	24" Box	L-2	
	36" Box	L-2	
	36" Box	L-2	
	36" Box	L-2	
	24" Box	L-2	
	24" Box	L-2	
	24" Box	L-2	
	24" Box	H-3	
	10 gal.	H-3	
	24" Box	H-3	
	10" Bolls	H-3	
	5 gal.	H-3	
	5 gal.	L-2	
	5 gal.	L-2	
	5 gal.	L-2	
	5 gal.	L-2	


MEDIUM SHRUBS			
SYM. NAME	SIZE	WATER	GRADE
	5 gal.	H-3	
	5 gal.	L-2	
	5 gal.	H-3	
	5 gal.	L-2	
	5 gal.	L-2	
	5 gal.	L-2	
	5 gal.	L-2	
	5 gal.	L-2	
	5 gal.	H-3	
	5 gal.	H-3	
	5 gal.	H-3	
	5 gal.	L-2	
	5 gal.	L-2	
	1 gal.	L-2	
	1 gal.	H-3	
	1 gal.	L-2	
	1 gal.	L-2	
	5 gal.	L-2	
	5 gal.	L-2	
	1 gal.	H-3	
	1 gal.	L-2	
	1 gal.	H-3	
	1 gal.	H-3	
	5 gal.	H-3	
	1 gal.	H-3	
	1 gal.	L-2	
	1 gal.	L-2	

LARGE ACCENTS			
SYM. NAME	SIZE	WATER	GRADE
	0 gal.	L-2	
	24" box	L-2	
	8-8 Cans	L-2	
	8 gal.	L-2	
	15 gal.	L-2	
	15 gal.	L-2	
	15 gal.	L-2	
	15 gal.	L-2	
	5 gal.	L-2	
	5 gal.	L-2	
	5 gal.	L-2	
	5 gal.	L-2	
	10 gal.	L-2	
	5 gal.	L-2	
	5 gal.	L-2	
	5 gal.	L-2	
	5 gal.	L-2	
	5 gal.	L-2	
	5 gal.	L-2	

SMALL SHRUBS			
SYM. NAME	SIZE	WATER	GRADE
	1 gal.	L-2	
	1 gal.	H-3	
	1 gal.	L-2	
	1 gal.	L-2	
	5 gal.	L-2	
	5 gal.	L-2	
	1 gal.	H-3	
	1 gal.	L-2	
	1 gal.	H-3	
	1 gal.	H-3	
	5 gal.	H-3	
	1 gal.	H-3	
	1 gal.	L-2	
	1 gal.	L-2	

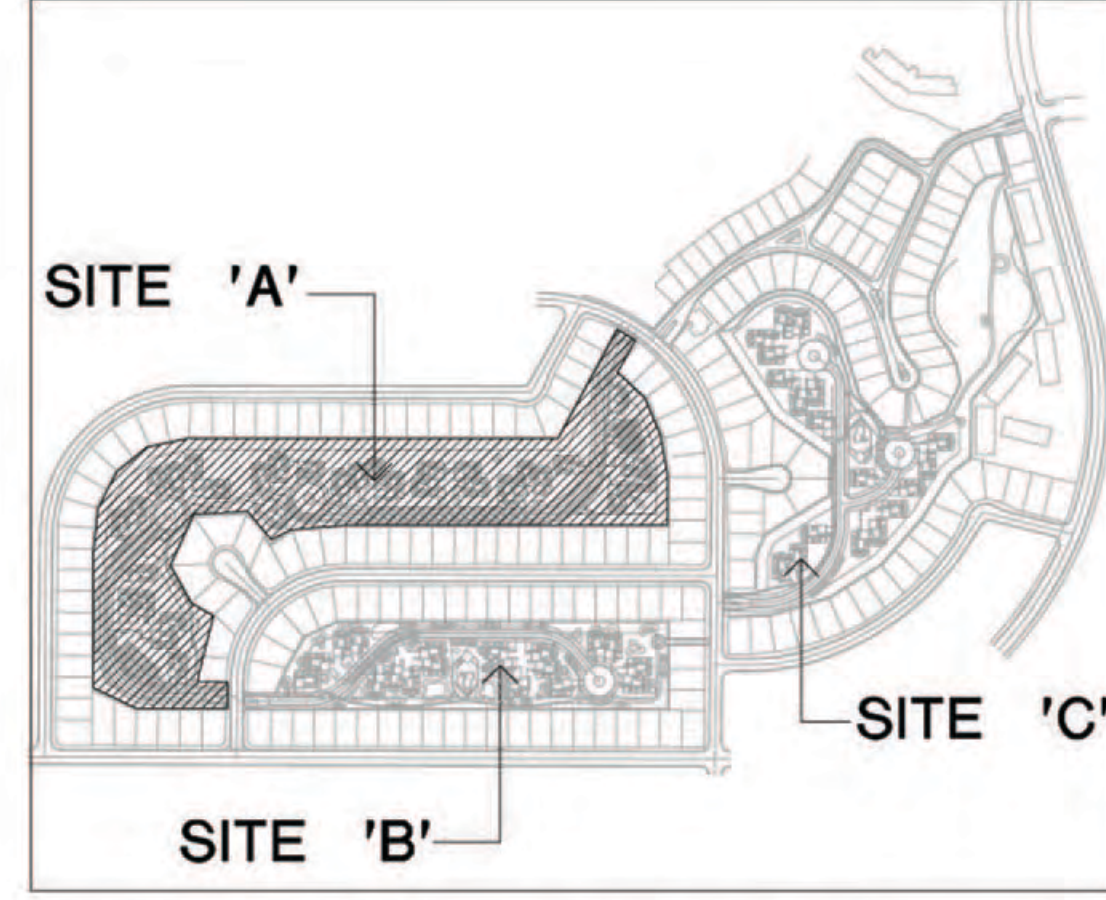

**PROJECT KEY PLAN**  
SCALE: N.T.S.

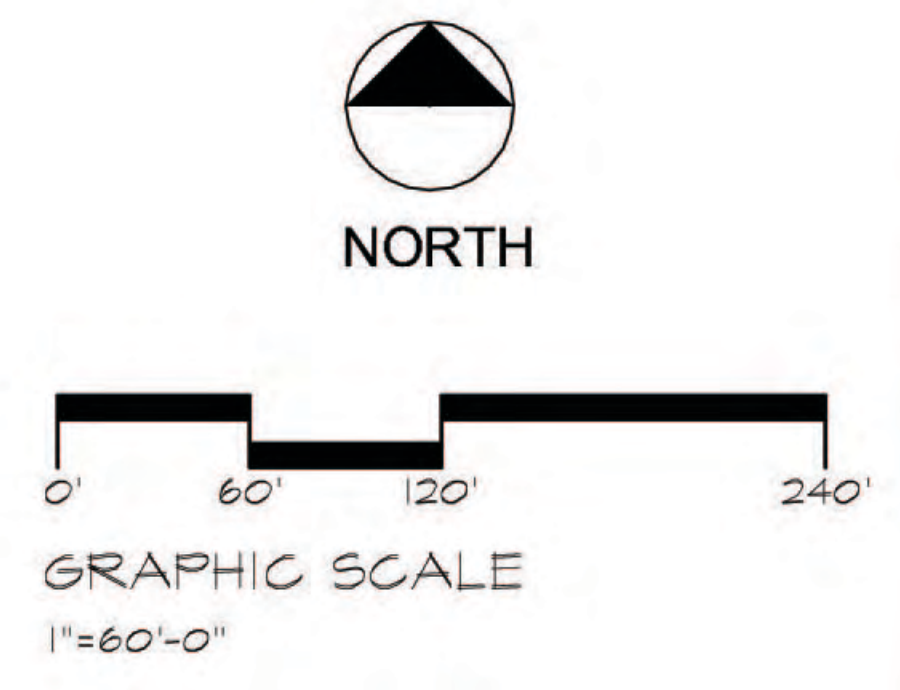

**IRRIGATION SYSTEM:**  
THE IRRIGATION SYSTEM SHALL BE FULLY AUTOMATIC AND CONTROLLED BY A EVAPOTRANSPIRATION (ET) BASED CONTROLLER WITH A RAIN SENSING OVERRIDE DEVICE. ALL SHRUBS WILL IRRIGATED WITH WATER EFFICIENT DRIP EMITTERS.

**FINISH MATERIALS:**  
ALL PLANTER AREAS TO BE DESERT GOLD® DECOMPOSED GRANITE (DS) 3/8" MINUS WITH 1/8" FINES MAXIMUM. DS TO BE HETTED AND COMPACTED TO A 2" DEPTH.  
DECORATIVE RIBBLE: GRESA 3" x 4". AVAILABLE FROM SOUTHWEST BOULDER AND STONETRACKS-0522  
DECORATIVE COBBLES: ARIZONA® SMOOTH COBBLE 2" x 4". AVAILABLE FROM SOUTHWEST BOULDER AND STONETRACKS-0522  
TOP LIFT AREA TO RECEIVE TYPICAL BEDDING HELD OFF FROM ASPHALT SERVICES TPO 643-4364 AT A MINIMUM DEPTH OF 2".  
BOULDERS TO BE CRESA® AVAILABLE FROM SOUTHWEST BOULDER AND STONETRACKS-0522