



PLANT PALETTE


LARGE TREES		
SYM. NAME	SIZE	WATER USAGE
Acacia aneura	24" Box	L 2
Tipuana tips	36" Box	M 5
Acacia salicina	24" Box	M 5
Acacia stenophylla	24" Box	L 2
Frankstonia praecox	36" Box	L 2
Frankstonia Desert Museum	36" Box	L 2
Prosopis glandulosa	36" Box	L 2
SMALL TREES		
SYM. NAME	SIZE	WATER USAGE
Acacia willardiana	24" Box	L 2
Caesalpinia cacalaco	24" Box	L 2
Gordia boissieri	24" Box	L 2
Thevetia peruviana	24" Box	M 5
MEDIUM SHRUBS		
SYM. NAME	SIZE	WATER USAGE
Bougainvillea 'Oh La La'	5 gal.	M 5
Eremophila maculata	5 gal.	L 2
Ichora coccinea	5 gal.	M 5
Jussiaea californica	5 gal.	L 2
Leucophyllum laevigatum	5 gal.	L 2
Leucophyllum langmaniae	5 gal.	L 2
Leucophyllum pinnatum	5 gal.	L 2
Palmetto	5 gal.	L 2
Ruellia peninsularis	5 gal.	M 5
Russelia equisetiformis	5 gal.	M 5
Salvia leucantha	5 gal.	M 5
Sphaeralcea ambigua	5 gal.	L 2
SMALL SHRUBS		
SYM. NAME	SIZE	WATER USAGE
Bilgea multistata	1 gal.	L 2
Carissa macrocarpa	1 gal.	M 5
Convolvulus cneorum	1 gal.	L 2
Eremophila glabra	1 gal.	L 2
Euphorbia biglandulosa	5 gal.	L 2
Euphorbia millii	5 gal.	L 2
Guzmania rigens	1 gal.	M 5
Hemerocallis acutilis	1 gal.	L 2
Lantana x 'New Gold'	1 gal.	M 5
Lantana montivandensis	1 gal.	M 5
Penstemon exoni	5 gal.	M 5
Rosmarinus officinalis	1 gal.	M 5
Ruellia brittoniana	1 gal.	L 2
Teucrium chamaedrys	1 gal.	L 2
LARGE SHRUBS		
SYM. NAME	SIZE	WATER USAGE
Caesalpinia pulcherrima	5 gal.	M 5
Gordia parviflora	5 gal.	L 2
Senna artemesiodoides	5 gal.	L 2
Senna nemophylla	5 gal.	L 2
Tecoma stans	5 gal.	L 2

CALIFORNIA AVENUE


LARGE ACCENTS			
SYM. NAME	SIZE	WATER USAGE	
Agave americana	15 gal.	L 2	
Beaucarnea recurvata	24" box	L 2	
Fouquieria splendens	6-8 Canes	L 2	
Pachycereus marginatus	15 gal.	L 2	
Pachypodium lamerei	15 gal.	L 2	
MEDIUM ACCENTS			
SYM. NAME	SIZE	WATER USAGE	
Agave desertiana	15 gal.	L 2	
Agave desertiana	15 gal.	L 2	
Dasylirion wheeleri	5 gal.	L 2	
Ferocactus acanthodes	5 gal.	L 2	
Yucca recurvifolia	15 gal.	L 2	
SMALL ACCENTS			
SYM. NAME	SIZE	WATER USAGE	QUANTITY
Agave gemiflora	5 gal.	L 2	
Agave parryi	5 gal.	L 2	
Aloe x 'Blue Elf'	5 gal.	L 2	
Echinocactus grusonii	5 gal.	L 2	
Hesperaloe parviflora	5 gal.	L 2	
ORNAMENTAL GRASSES			
SYM. NAME	SIZE	WATER USAGE	
Muhlenbergia capillaris	5 gal.	M 5	
Nassella tenuissima	1 gal.	L 2	

TURF	
SYM.	DESCRIPTION
	LAWN TO BE CYNODON DACTYLON 'TIFGREEN 328' HYBRID BERMUDA GRASS FROM SOO. USE METAL EDGING WHEN NOT ADJACENT TO CONCRETE.
INERT MATERIALS	
SYM.	DESCRIPTION
	ALL PLANTER AREAS TO BE 'DESERT GOLD' DECOMPOSED GRANITE (DG) 3/8" MINUS WITH 1% FINES MAXIMUM. DG TO BE KETTED AND COMPACTED TO A 2" DEPTH.
	DECORATIVE RUBBLE, 'CRESTA' 2"-6", AVAILABLE FROM SOUTHWEST BOULDER AND STONE(160)342-5522
	DECORATIVE COBBLE, 'ARIZONA' SMOOTH COBBLE 2"-6", AVAILABLE FROM SOUTHWEST BOULDER AND STONE(160)342-5522
	TOT LOT AREA TO RECEIVE 'DESERT BEDDING MULCH' FROM AGRIC SERVICES (160) 863-4364 AT A MINIMUM DEPTH OF 2".
	BOULDERS TO BE 'CRESTA' AVAILABLE FROM SOUTHWEST BOULDER AND STONE(160)342-5522

IRRIGATION SYSTEM:
THE IRRIGATION SYSTEM SHALL BE FULLY AUTOMATIC AND CONTROLLED BY A EVAPOTRANSPIRATION (ET) BASED CONTROLLER WITH A RAIN SENSING OVERRIDE DEVICE. ALL SHRUBS WILL IRRIGATED WITH WATER EFFICIENT DRIP EMITTERS.

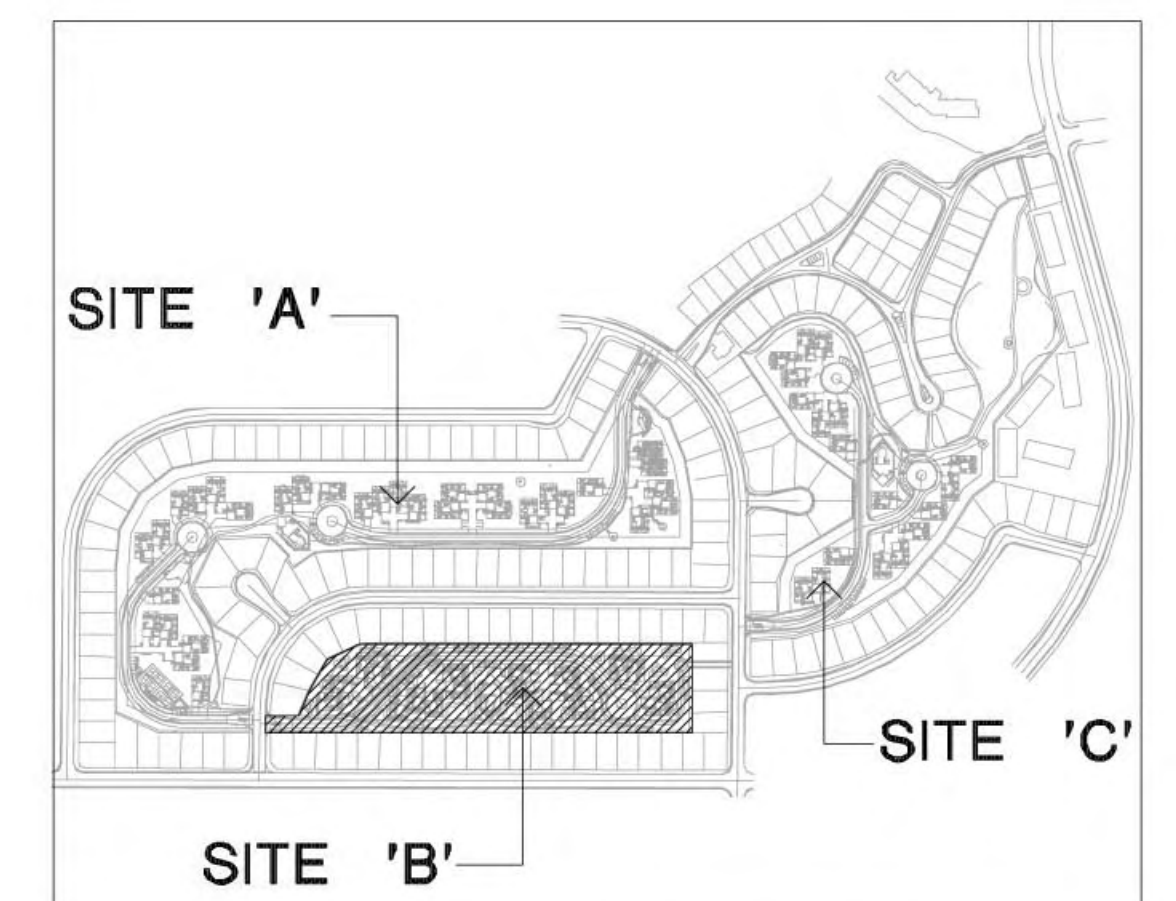

PROJECT KEY PLAN
SCALE: N.T.S.

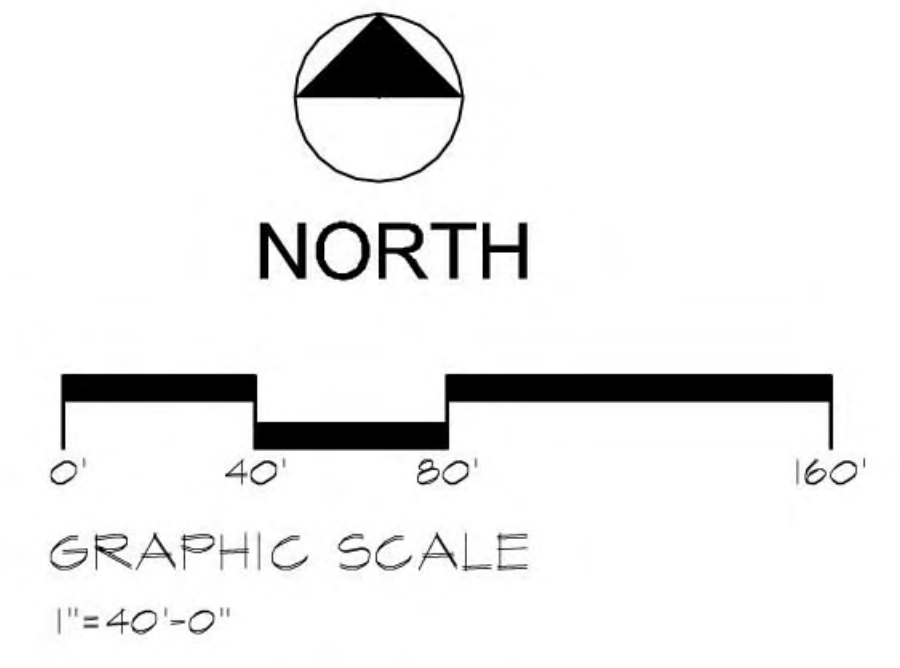

no.	revisions	date	by

Scale: SEE PLAN
Date: 01/04/2016
Drawn By: AV
Approved By: _____

PALM DESERT COUNTRY CLUB
CONCEPTUAL LANDSCAPE PLAN