



**TYPICAL RESIDENTIAL UNIT**  
SCALE: 1/8" = 1'-0"

**PLANT PALETTE**

LARGE TREES		
SYM. NAME	SIZE	WATER USAGE
Y	Acacia aneura Milga Tipuana tipu Tipu Tree	24" Box M. 5
Y	Acacia salicina Willow Acacia	24" Box M. 5
Y	Acacia stenophylla Shoestring Acacia	24" Box L. 2
Y	Parkinsonia praecox Sonoran Palo Verde	36" Box Low Branch L. 2
Y	Parkinsonia 'Desert Museum' Desert Museum Palo Verde	36" Box Low Branch L. 2
Y	Prosopis glandulosa Honey Mesquite	36" Box Low Branch L. 2

SMALL TREES		
SYM. NAME	SIZE	WATER USAGE
S	Acacia willardiana Palo Blanco	24" Box L. 2
S	Caesalpinia cacalaco Cascadote	24" Box L. 2
S	Cordia boissieri Texas Olive	24" Box L. 2
S	Thevilia puvilana Yellow Oleander	24" Box M. 5

SYM. NAME	SIZE	WATER USAGE
CP	Bulia capitata Pindo Palm	15 gal. M. 5
CP	Chamaecyparis humilis Mediterranean Fan Palm	24" BOX Multi Trunks M. 5
CP	Washingtonia hybrid California Fan Palm	15" BTH Skinned M. 5

LARGE SHRUBS		
SYM. NAME	SIZE	WATER USAGE
CA	Caesalpinia pulcherrima Red Bird of Paradise	5 gal. M. 5
CP	Cordia parvifolia Little Leaf Cordia	5 gal. L. 2
CA	Senna artemesioides Feathered Senna	5 gal. L. 2
CA	Senna nemophylla Green Senna	5 gal. L. 2
TS	Tacoma elans 'Augustata' Arizona Yellow Bell	5 gal. L. 2

MEDIUM SHRUBS		
SYM. NAME	SIZE	WATER USAGE
EM	Bougainvillea 'Oh La La' Oh La La Bougainvillea	5 gal. M. 5
EM	Eremophila maculata 'Valentine' Red Emu Bush	5 gal. L. 2
EM	Ixora coccinea Jungle Flame	5 gal. M. 5
EM	Jacinto californica Chaparral	5 gal. L. 2
EM	Leucophyllum laevigatum Chihuahuan Sage	5 gal. L. 2
EM	Leucophyllum longmaniae 'Rio Bravo' Texas Ranger	5 gal. L. 2
EM	Leucophyllum pinnatum 'Sierra Bouquet' Sierra Bouquet Texas Ranger	5 gal. L. 2
EM	Polemonium m. 'Lavender Spice' Lavender Spice	5 gal. L. 2
EM	Ruellia peninsularis Desert Ruellia	5 gal. M. 5
EM	Ruellia equisetiformis Coral Fountain	5 gal. M. 5
EM	Salvia leucantha Mexican Bush Sage	5 gal. M. 5
EM	Sphaeralcea ambigua 'Louis Hamilton' Louis Hamilton Globeamallow	5 gal. L. 2

SMALL SHRUBS		
SYM. NAME	SIZE	WATER USAGE
EM	Baileya multiradiata Desert Marigold	1 gal. L. 2
EM	Carissa macrocarpa 'Green Carpet' Green Carpet Natal Plum	1 gal. M. 5
EM	Convolvulus cneorum Bush Morning Glory	1 gal. L. 2
EM	Eremophila glabra Emu Bush	1 gal. L. 2
EM	Euphorbia biglandulosa Sopher Plant	5 gal. L. 2
EM	Euphorbia millii Crown of Thorns	5 gal. L. 2
EM	Guzmania rigens leucocarpa Trailing Guzmania	1 gal. M. 5
EM	Hymenocys acavilis Angelita Daisy	1 gal. L. 2
EM	Lantana x. 'New Gold' New Gold Lantana	1 gal. M. 5
EM	Lantana montevidensis 'Trailing Purple' Purple Trailing Lantana	1 gal. M. 5
EM	Penstemon exoni Firecracker Penstemon	5 gal. M. 5
EM	Rosemarinus officinalis 'Prostratus' Dwarf Rosemary	1 gal. M. 5
EM	Ruellia brittoniana 'Katie' Katie Ruellia	1 gal. L. 2
EM	Teucrium chamaedrys Germanier	1 gal. L. 2

LARGE ACCENTS		
SYM. NAME	SIZE	WATER USAGE
EM	Agave americana Century Plant	15 gal. L. 2
EM	Beaucarnea recurvata Pony Tail Palm	24" box L. 2
EM	Fouquieria splendens Ocotillo	6-8 Cones L. 2
EM	Pachycereus marginatus Mexican Organ Pipe	15 gal. L. 2
EM	Pachypodium lamerei Madagascar Palm	15 gal. L. 2

MEDIUM ACCENTS		
SYM. NAME	SIZE	WATER USAGE
EM	Agave Desmettiana Agave	15 gal. L. 2
EM	Agave desmettiana 'Variegata' Variegated Agave	15 gal. L. 2
EM	Dasyliroton wheeleri Desert Spoon	5 gal. L. 2
EM	Ferocactus acanthodes Compass Barrel Cactus	5 gal. L. 2
EM	Yucca recurvifolia Pendulous Yucca	15 gal. L. 2

SMALL ACCENTS		
SYM. NAME	SIZE	WATER USAGE
EM	Agave geminiflora Twin Flowering Agave	5 gal. L. 2
EM	Agave parryi Parry's Agave	5 gal. L. 2
EM	Aloe x. 'Blue Elf' Blue Elf Aloe	5 gal. L. 2
EM	Echinocactus grusonii Golden Barrel Cactus	5 gal. L. 2
EM	Hesperaloe parviflora Red Yucca	5 gal. L. 2


ORNAMENTAL GRASSES		
SYM. NAME	SIZE	WATER USAGE
EM	Muhlenbergia capillaris 'Regal Mist' Regal Mist Muhly	5 gal. M. 5
EM	Nassella tenuissima Mexican Feather Grass	1 gal. L. 2

TURF	
SYM.	DESCRIPTION
EM	LAWN TO BE CYNODON DACTYLON 'TIFGREEN 328' HYBRID BERMUDA GRASS FROM SOD. USE METAL EDGING WHEN NOT ADJACENT TO CONCRETE.


INERT MATERIALS	
SYM.	DESCRIPTION
DCS	ALL PLANTER AREAS TO BE 'DESERT GOLD' DECOMPOSED GRANITE (DS) 3/8" MINUS WITH 10% FINES MAXIMUM. DG TO BE WETTED AND COMPACTED TO A 2" DEPTH.
GR	DECORATIVE RUBBLE: 'CRESTA' 2"-6". AVAILABLE FROM SOUTHWEST BOULDER AND STONE(760)342-5522
COB	DECORATIVE COBBLE: 'ARIZONA' SMOOTH COBBLE 2"-6". AVAILABLE FROM SOUTHWEST BOULDER AND STONE (760)342-5522
BB	TOT LOT AREA TO RECEIVE 'DESERT BEDDING MULCH' FROM AGRI SERVICES (760) 863-4364 AT A MINIMUM DEPTH OF 2".
BOL	BOULDERS TO BE 'CRESTA', AVAILABLE FROM SOUTHWEST BOULDER AND STONE(760)342-5522

**IRRIGATION SYSTEM:**

THE IRRIGATION SYSTEM SHALL BE FULLY AUTOMATIC AND CONTROLLED BY A EVAPOTRANSPIRATION (ET) BASED CONTROLLER WITH A RAIN SENSING OVERRIDE DEVICE. ALL SHRUBS WILL IRRIGATED WITH WATER EFFICIENT DRIP EMITTERS.

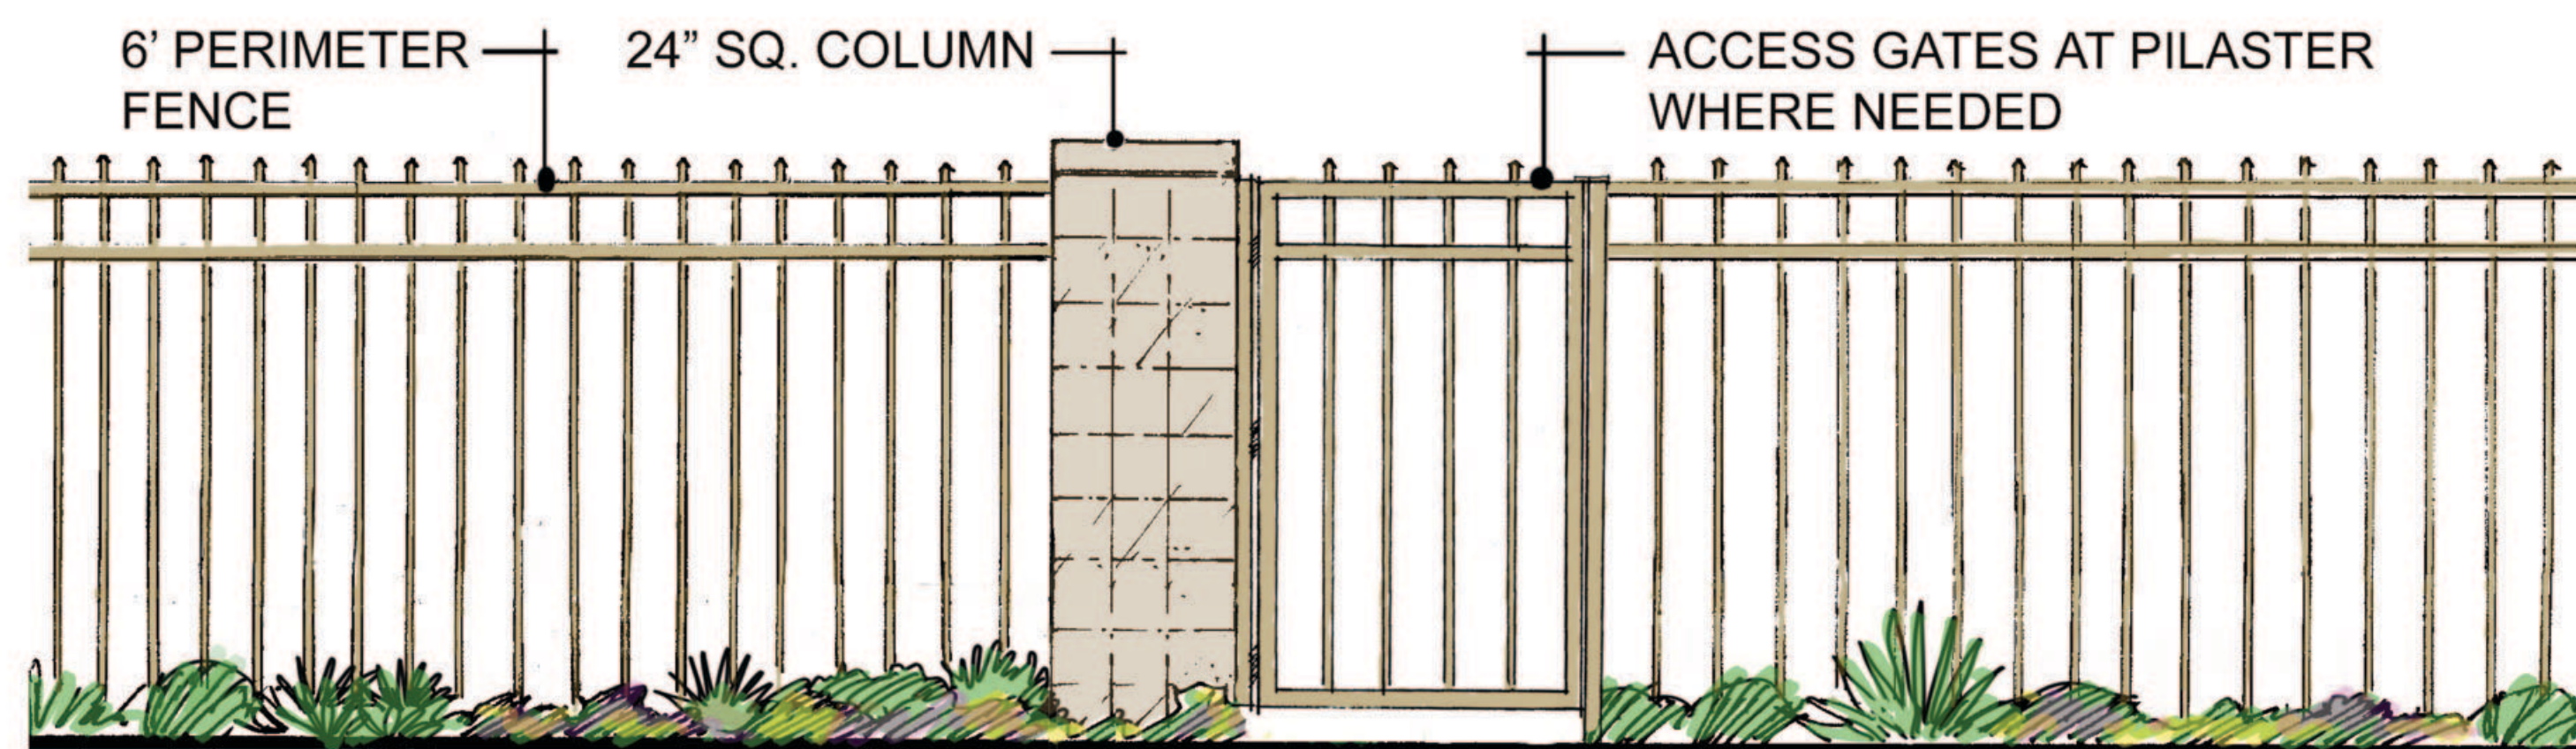

**FENCE ELEVATION EXHIBIT**  
SCALE: N.T.S.

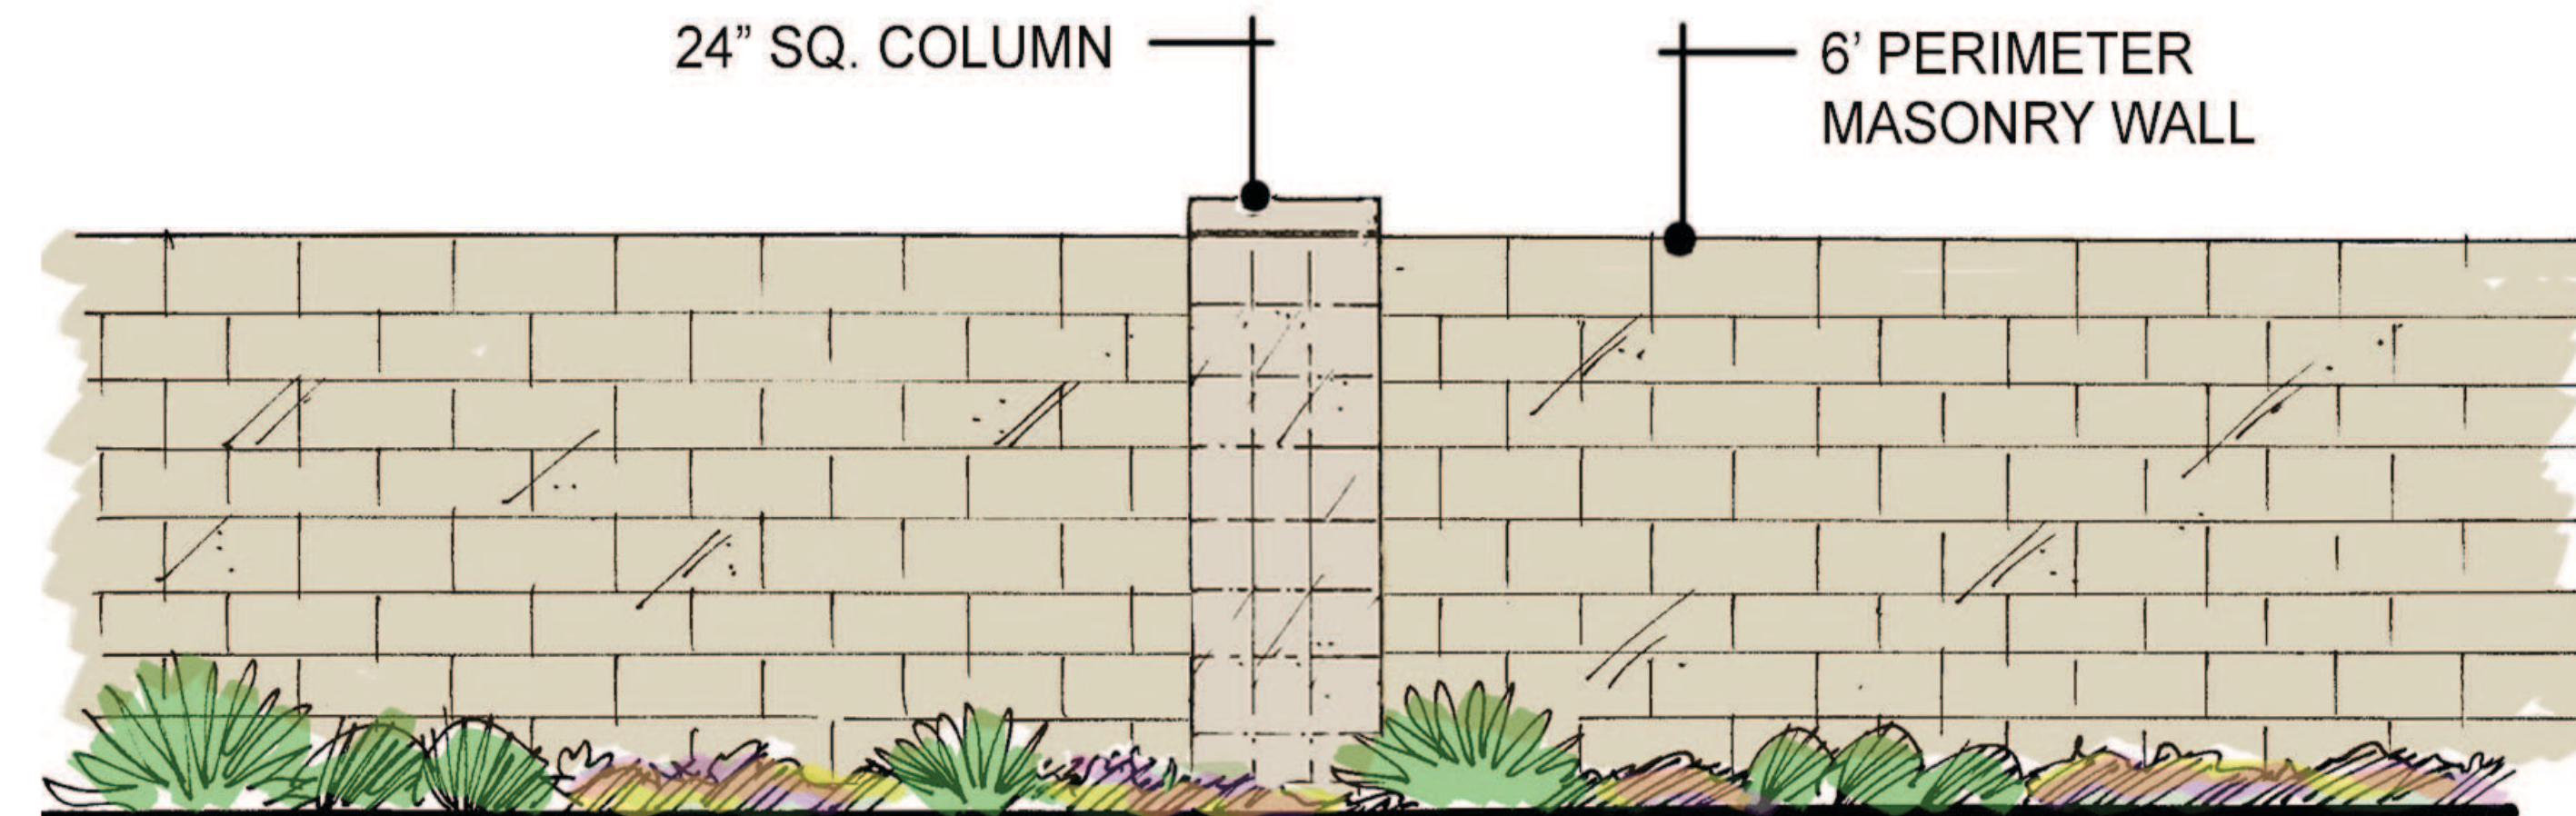

**WALL ELEVATION EXHIBIT**  
SCALE: N.T.S.

**ASD DESIGN GROUP**  
1000 S. GARDEN ST. SUITE 100  
PALM DESERT, CA 92261  
TEL: 760.342.5522

**LANDSCAPE ARCHITECT**  
No. 21, 2017  
Siphan  
State of California

**PALM DESERT COUNTRY CLUB**  
77-200 CALIFORNIA DRIVE  
PALM DESERT, CA 92211  
Tract 33195  
APN's 637-190-021, -024, -027

no.	revisions	date	by

Scale: SEE PLAN  
Date: 09/06/2017  
Drawn By: AV  
Approved By:

**PALM DESERT COUNTRY CLUB**  
**PRELIMINARY LANDSCAPE EXHIBITS**

North

Job No. 99-16-01

Sheet No. L-8

of