



MATCHLINE SEE SHEET 2

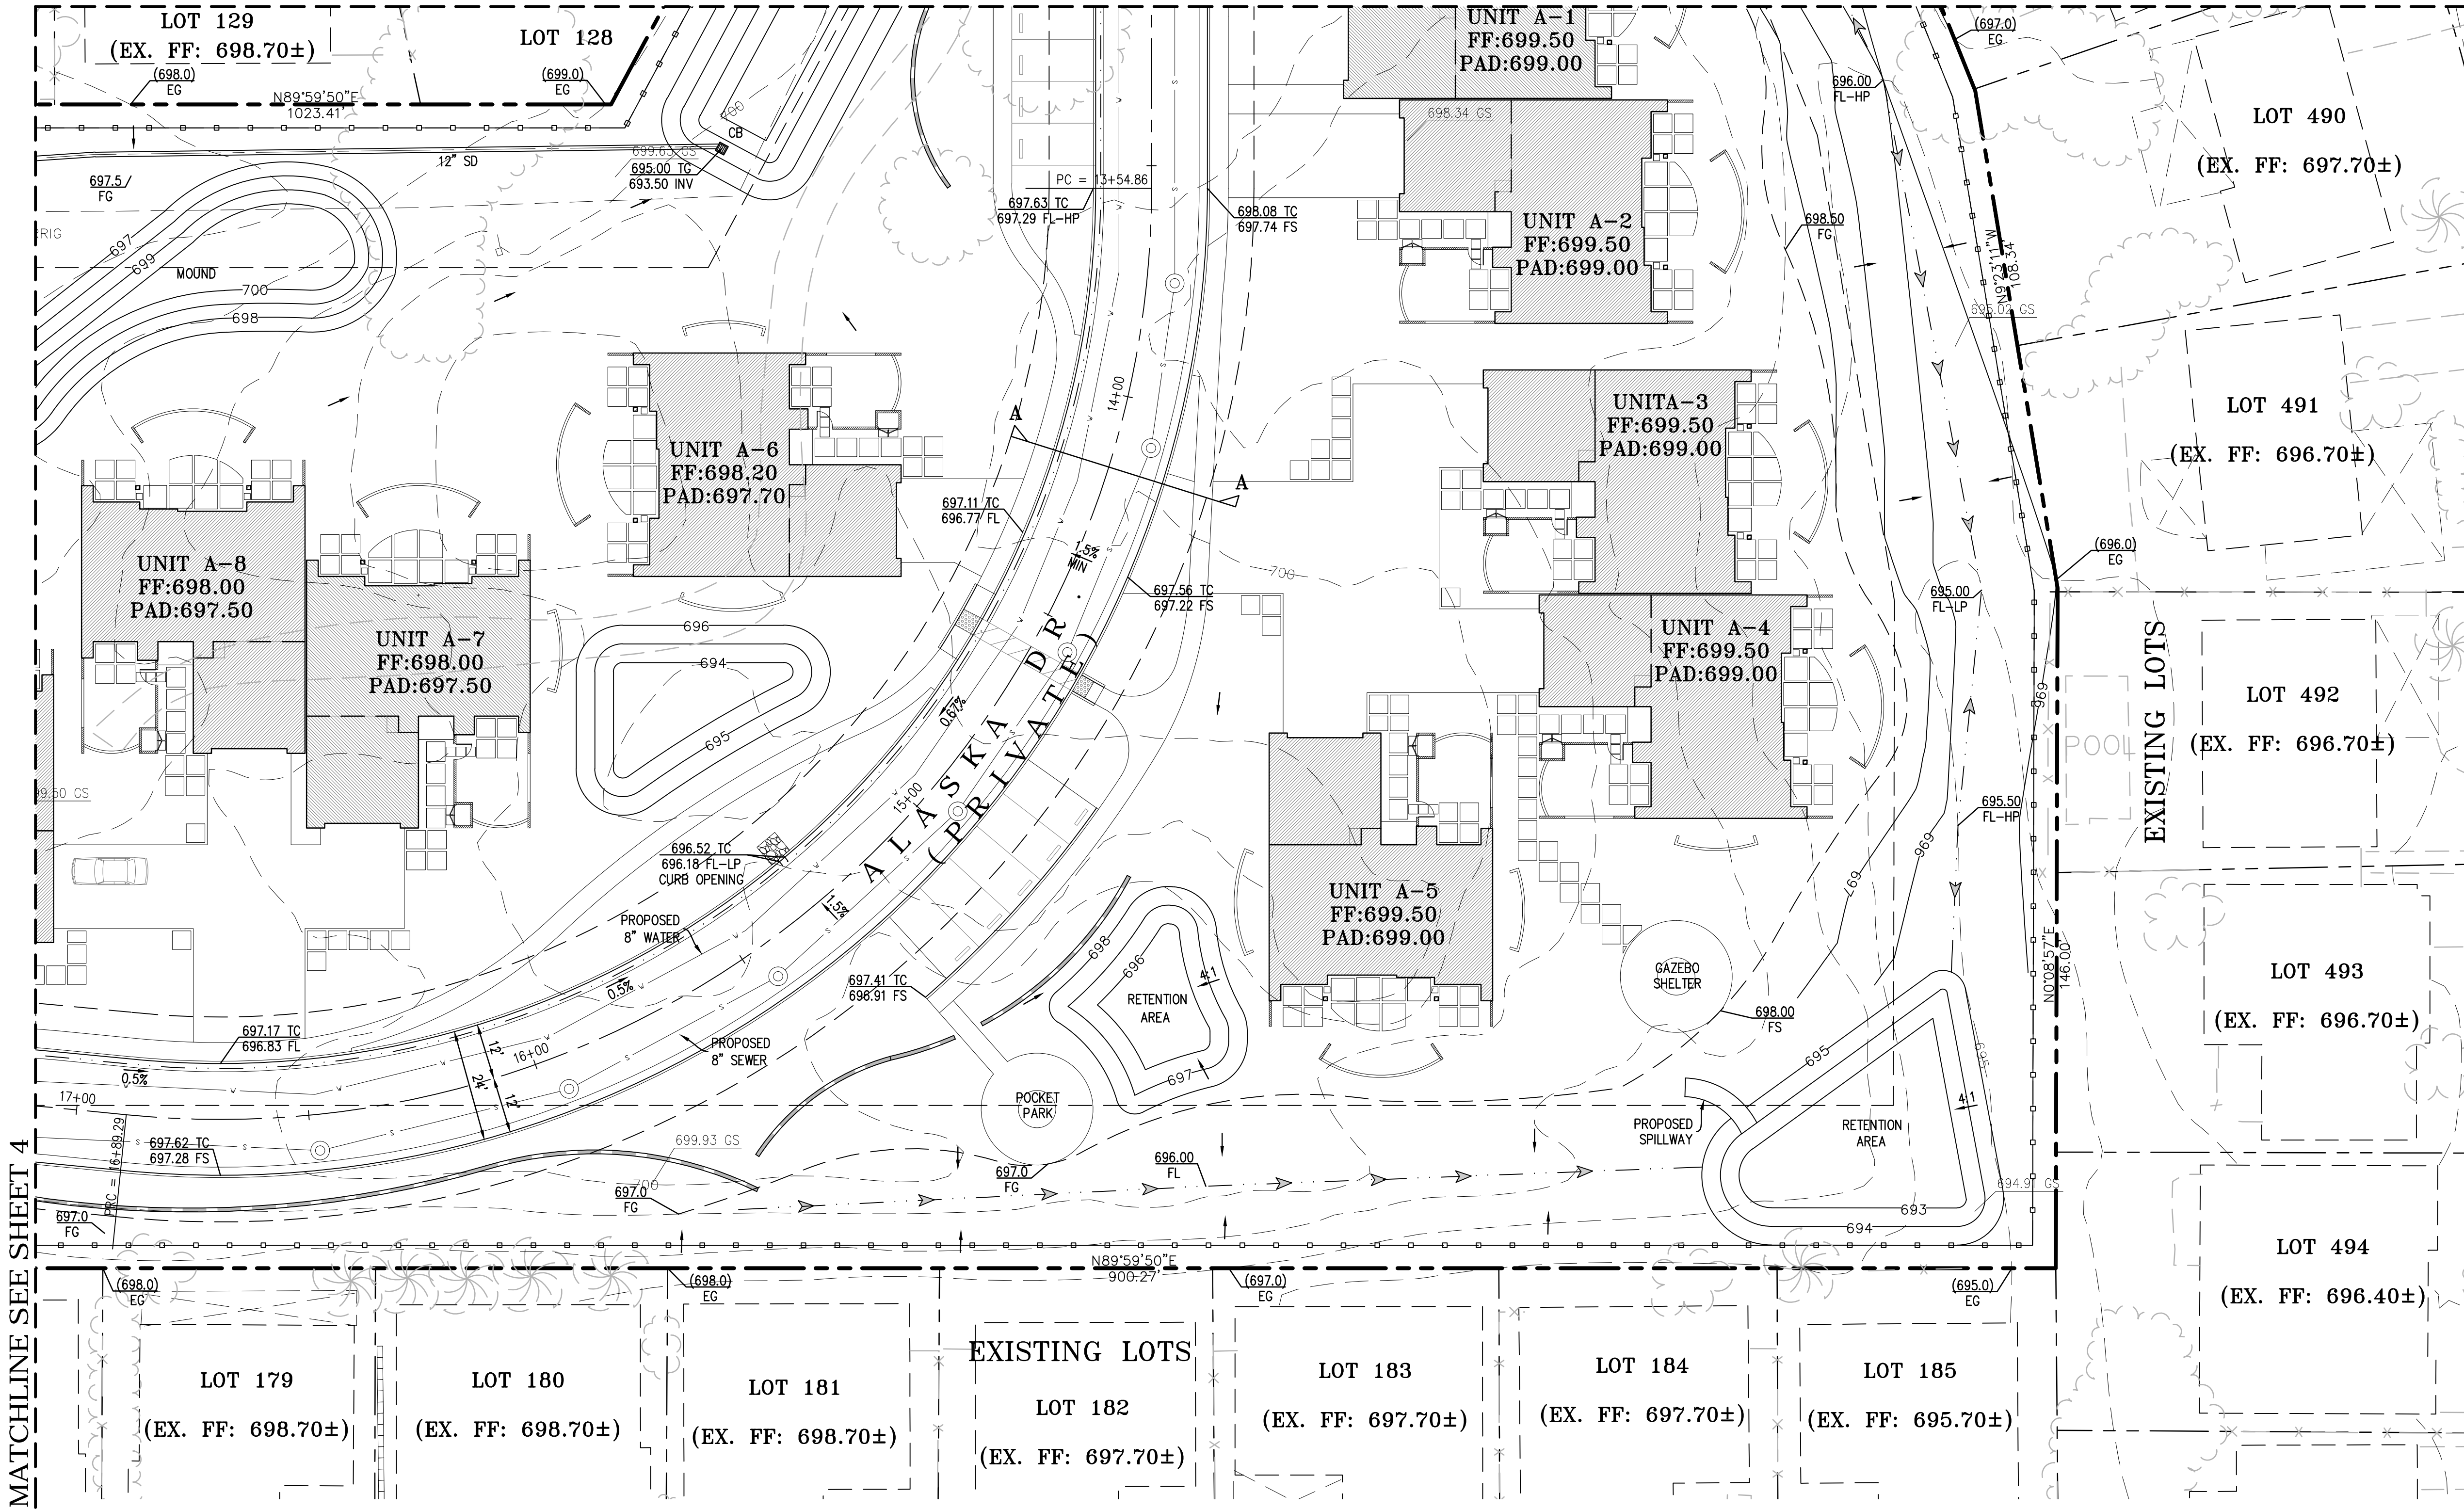


MATCHLINE SEE SHEET 4

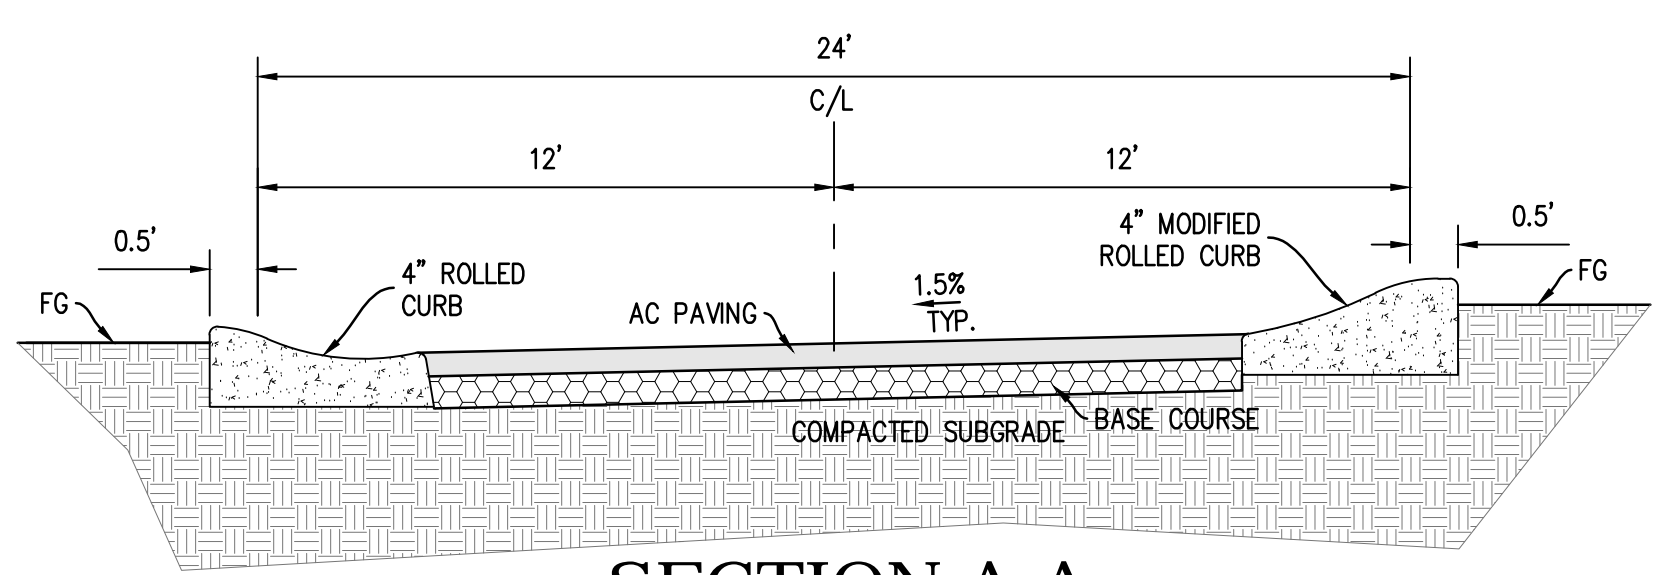

SECTION A-A
NTS

EARTHWORK QUANTITIES:	
CUT:	35,395 CY
FILL:	12,219 CY
EXPORT:	23,176 CY

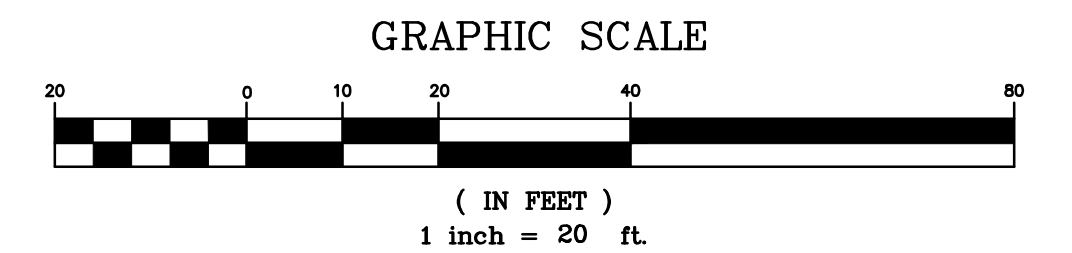

DIGALERT
DIAL BEFORE YOU DIG
TWO WORKING DAYS BEFORE YOU DIG
TOLL FREE 1-800-227-2600
A PUBLIC SERVICE BY UNDERGROUND SERVICE ALERT

BENCHMARK:
ELEVATIONS AS SHOWN HEREON ARE IN TERMS OF THE NORTH AMERICAN VERTICAL DATUM OF 1988 BASED LOCALLY UPON THE FOLLOWING CITY OF LA QUINCY BENCH (PLUS 500'), BENCH MARKS:
NAME: HAVO 08 ELV. (7') ACCURACY: 336 528.789 338 528.777 440 492.884

BASIS OF BEARINGS:
BEARINGS SHOWN HEREON ARE BASED UPON THE CENTERLINE OF TENNESSEE AVENUE SHOWN AS NORTH 00°08'57" EAST PER MAP OF TRACT NO. 2283 FILED IN BOOK 42 PAGES 82 THROUGH 89 INCLUSIVE OF MAPS, IN THE OFFICE OF THE COUNTY RECORDER OF RIVERSIDE COUNTY, CALIFORNIA.

ENGINEER	REVISIONS	CITY	ENGINEERS SEAL
MARK BY DATE		APPR. DATE	

NO. 44180
Exp. 6/30/17
CIVIL
STATE OF CALIFORNIA

saxonengineering
SAXON ENGINEERING SERVICES, INC.
2605 TEMPLE HEIGHTS DRIVE, SUITE A, OCEANSIDE, CA 92066
TEL: 949.366.2180 FAX: 800.853.4193

PREPARED UNDER THE DIRECT SUPERVISION OF:
KURT M. SAXON RCE#4180 EXP. 06/30/17


PREPARED BY:
CITY OF PALM DESERT
DEPARTMENT OF PUBLIC WORKS

APPROVED BY:
BO CHEN, P.E.
CITY ENGINEER
R.C.E. 64819, EXP. 6/30/2015

DATE: 6/30/2015

PLAN CHECKED BY:

CIVIL	
TRAFFIC	
LANDSCAPE	

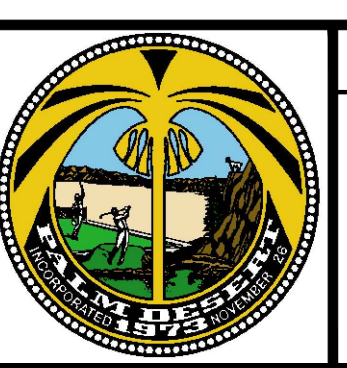

CITY OF PALM DESERT
PRELIMINARY GRADING PLAN
TRACT NO. 37240
PALM DESERT COUNTRY CLUB
77-200 CALIFORNIA DRIVE
PALM DESERT, CA 92211

SHEET **3**
OF
SHEETS **7**
CITY FILE NUMBER